



NORTHEAST ELEVATION

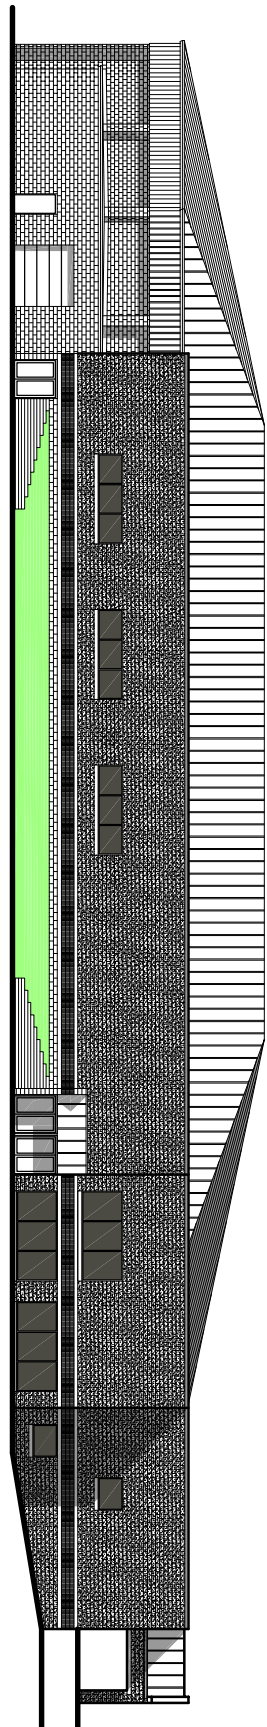


3/27 = 1'-0"

NORTHWEST ELEVATION

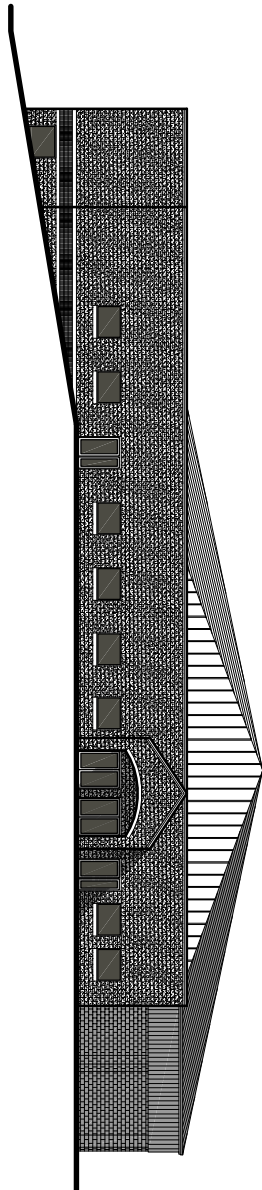


3/27 = 1'-0"

SOUTHWEST ELEVATION

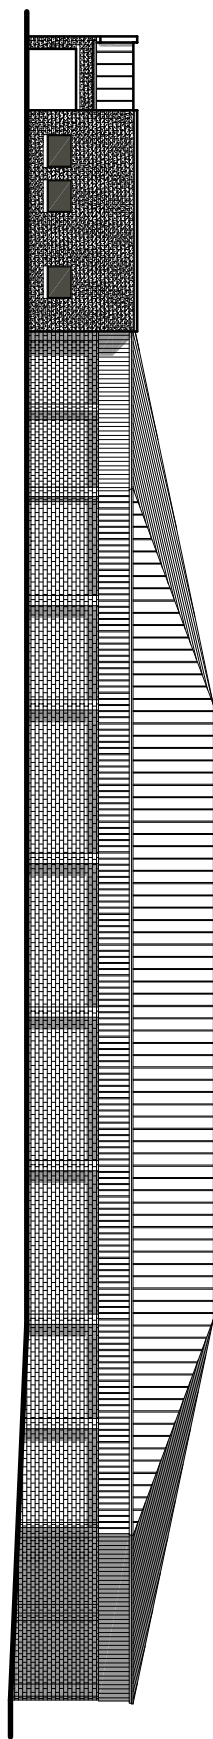

3/27 = 1'-0"

SOUTHEAST ELEVATION

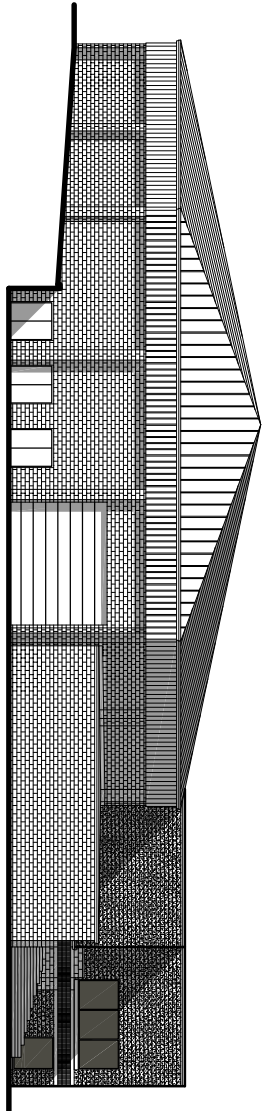

3/27 = 1'-0"